


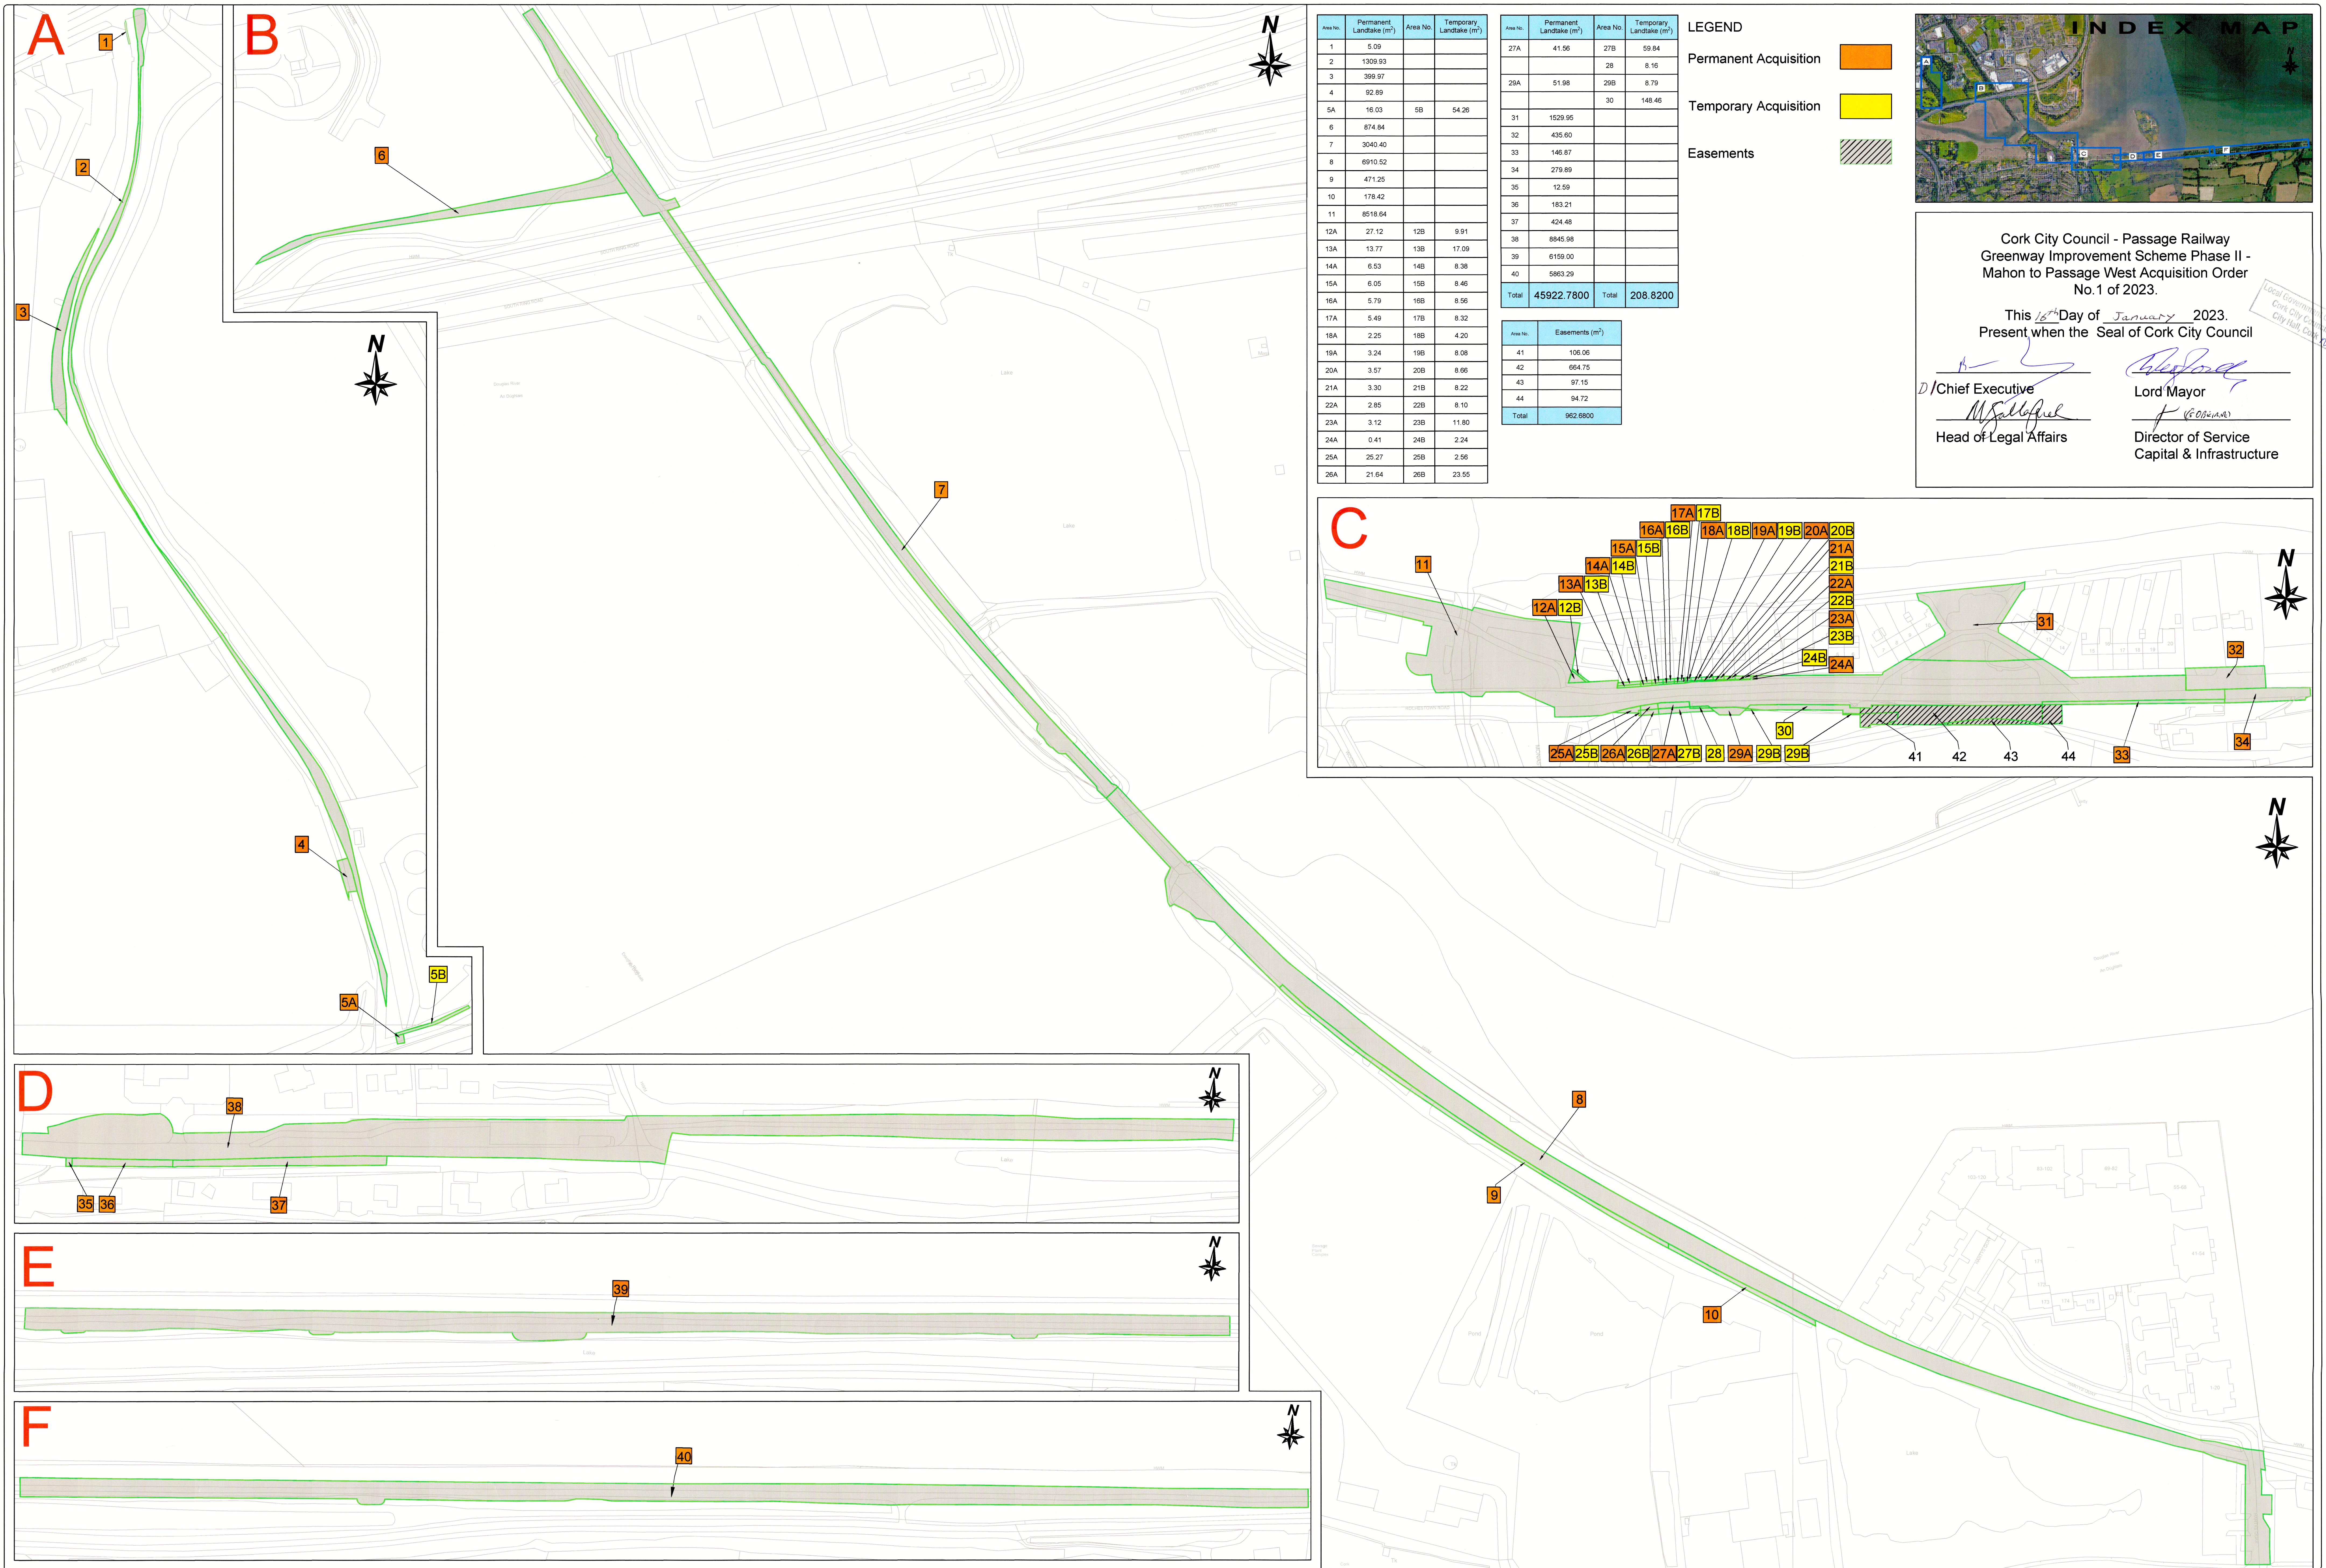

Area No.	Permanent Landtake (m ²)	Area No.	Temporary Landtake (m ²)
1	5.09		
2	1309.93		
3	399.97		
4	92.89		
5A	16.03	5B	54.26
6	874.84		
7	3040.40		
8	6910.52		
9	471.25		
10	178.42		
11	8518.64		
12A	27.12	12B	9.91
13A	13.77	13B	17.09
14A	6.53	14B	8.38
15A	6.05	15B	8.46
16A	5.79	16B	8.96
17A	5.49	17B	8.32
18A	2.25	18B	4.20
19A	3.24	19B	8.08
20A	3.57	20B	8.66
21A	3.30	21B	8.22
22A	2.85	22B	8.10
23A	3.12	23B	11.80
24A	0.41	24B	2.24
25A	25.27	25B	2.96
26A	21.64	26B	23.55

Area No.	Permanent Landtake (m ²)	Area No.	Temporary Landtake (m ²)
27A	41.56	27B	59.84
28A	51.98	28B	8.16
		30	148.46
31	1529.95		
32	435.60		
33	146.87		
34	279.89		
35	12.59		
36	183.21		
37	424.48		
38	8845.98		
39	6159.00		
40	5663.29		
Total	45922.7800	Total	208.8200


Area No.	Easements (m ²)
41	106.06
42	664.75
43	97.15
44	94.72
Total	962.6800

LEGEND

Permanent Acquisition

Temporary Acquisition

Easements

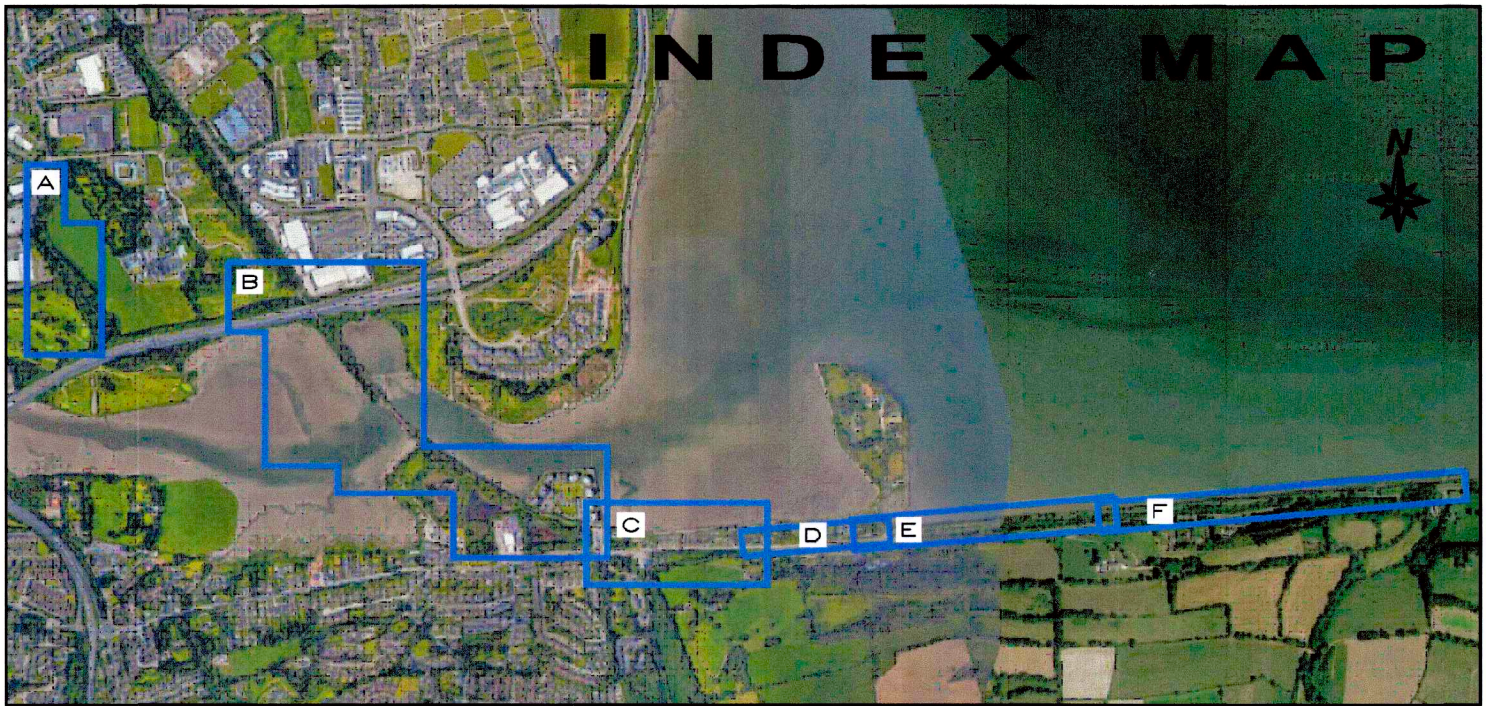

Cork City Council - Passage Railway Greenway Improvement Scheme Phase II - Mahon to Passage West Acquisition Order No.1 of 2023.

This 16th Day of January 2023.

Present when the Seal of Cork City Council

D/Chief Executive
Head of Legal Affairs

Lord Mayor
Director of Service Capital & Infrastructure

